


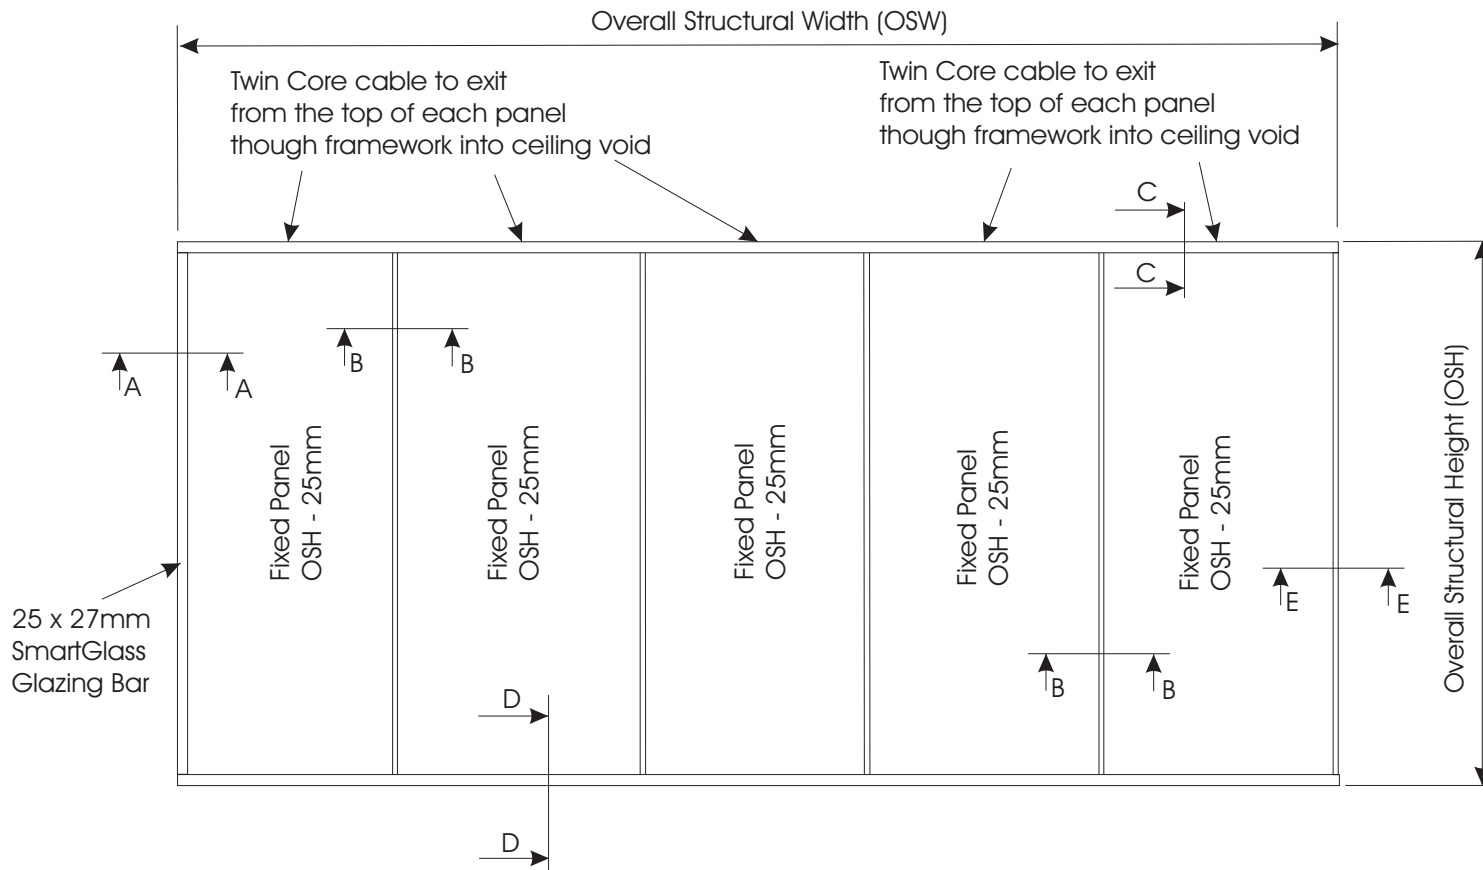


SmartGlass International

Fixed System 45dB with Dry Joints and Corner


Front Elevation




Section A-A

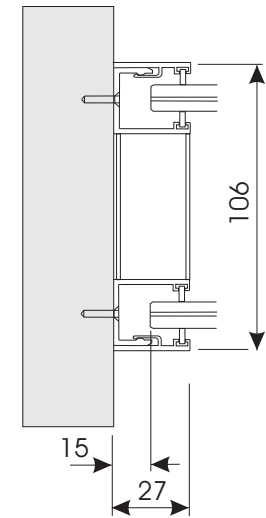

Section B-B

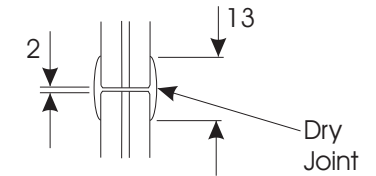

Section C-C

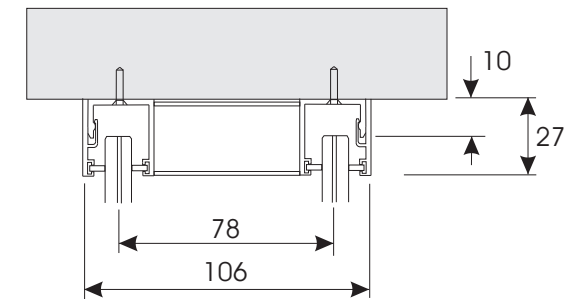



SmartGlass International

Fixed System 45 dB with Dry Joints and Corner

Side Elevation

