





# SmartGlass International

## Fixed System 45dB with Dry Joints


### Front Elevation

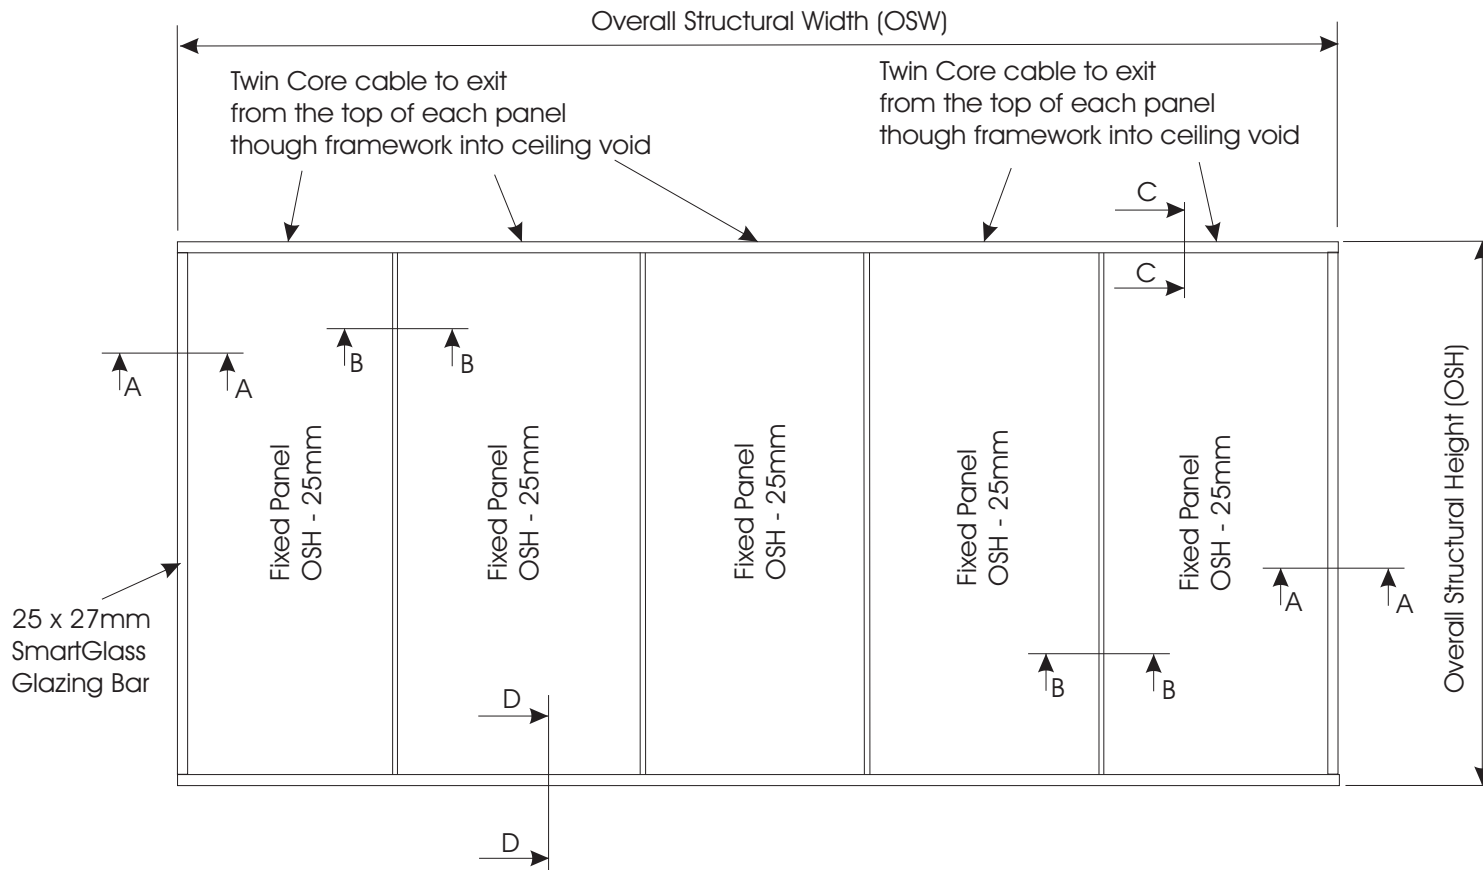


### Section A-A

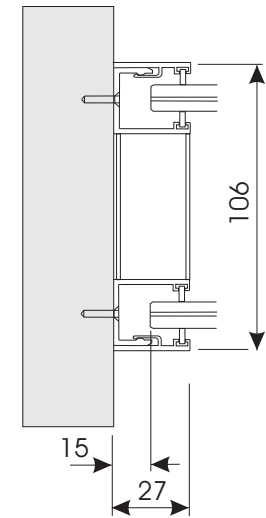

### Section B-B

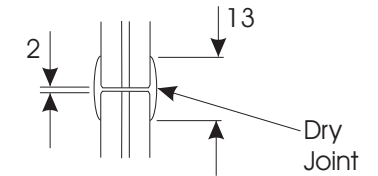

### Section C-C

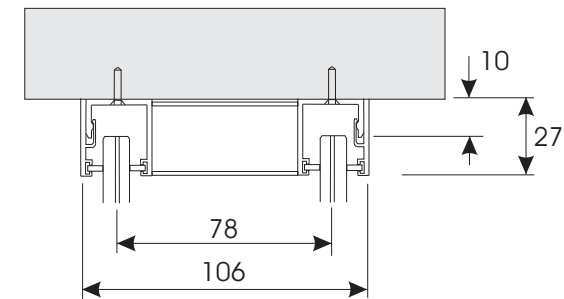

Not to Scale